
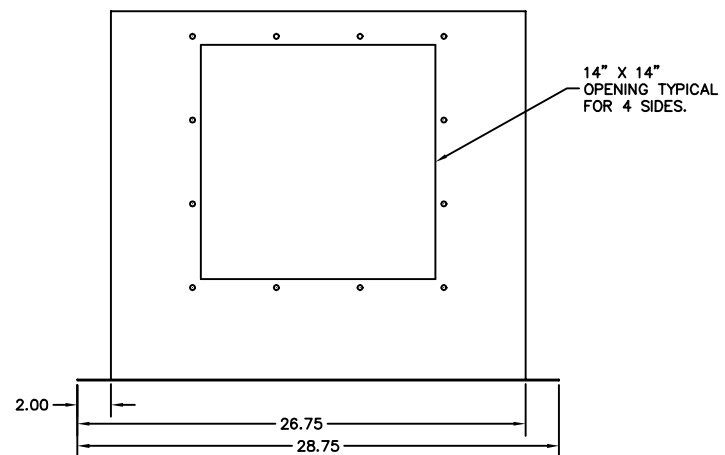


DWG. NO.:  
L1575

REV.  
1

REVISIONS

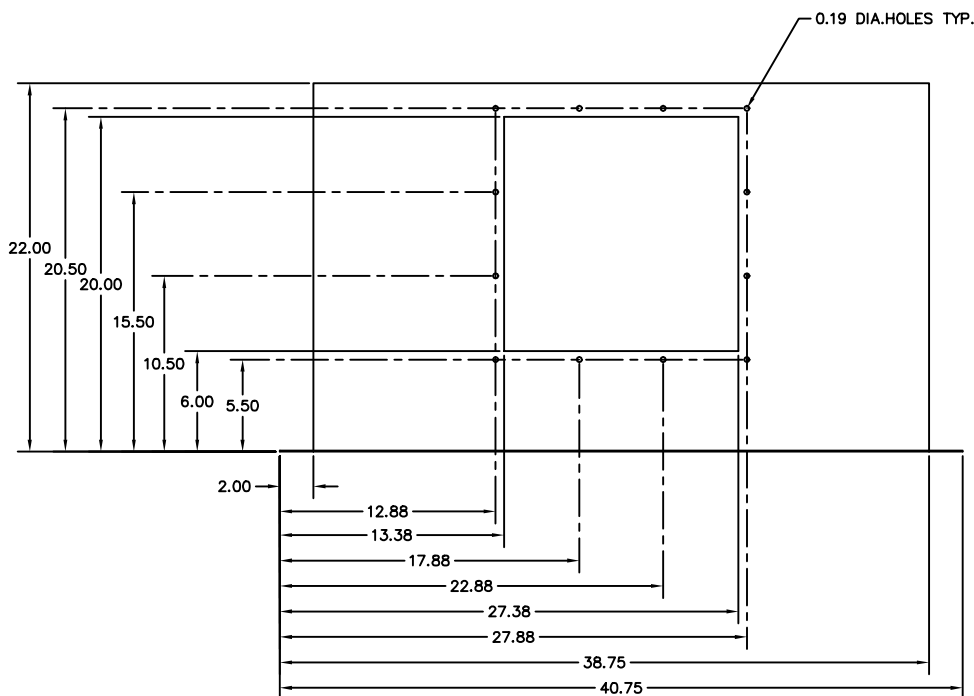

NOTE: OPENINGS ARE TYPICAL FOR ALL FOUR SIDES OF THE PLENUM.

TITLE INLET PLENUM DETAIL		TOLERANCES UNLESS OTHERWISE NOTED 2 DEC. PLACES: ±/− .01 3 DEC. PLACES: ±/− .001 ANGLES: ±/− 1°		 MANUFACTURING, INC. WICHITA, KS 67201
SCALE: NTS	DL DWG: --			
DWN BY: MC	DATE: 12-23-97	CHKD BY: JJ	DWG. NO.: L1575	REV. 1
			SH. 1 OF 1	